



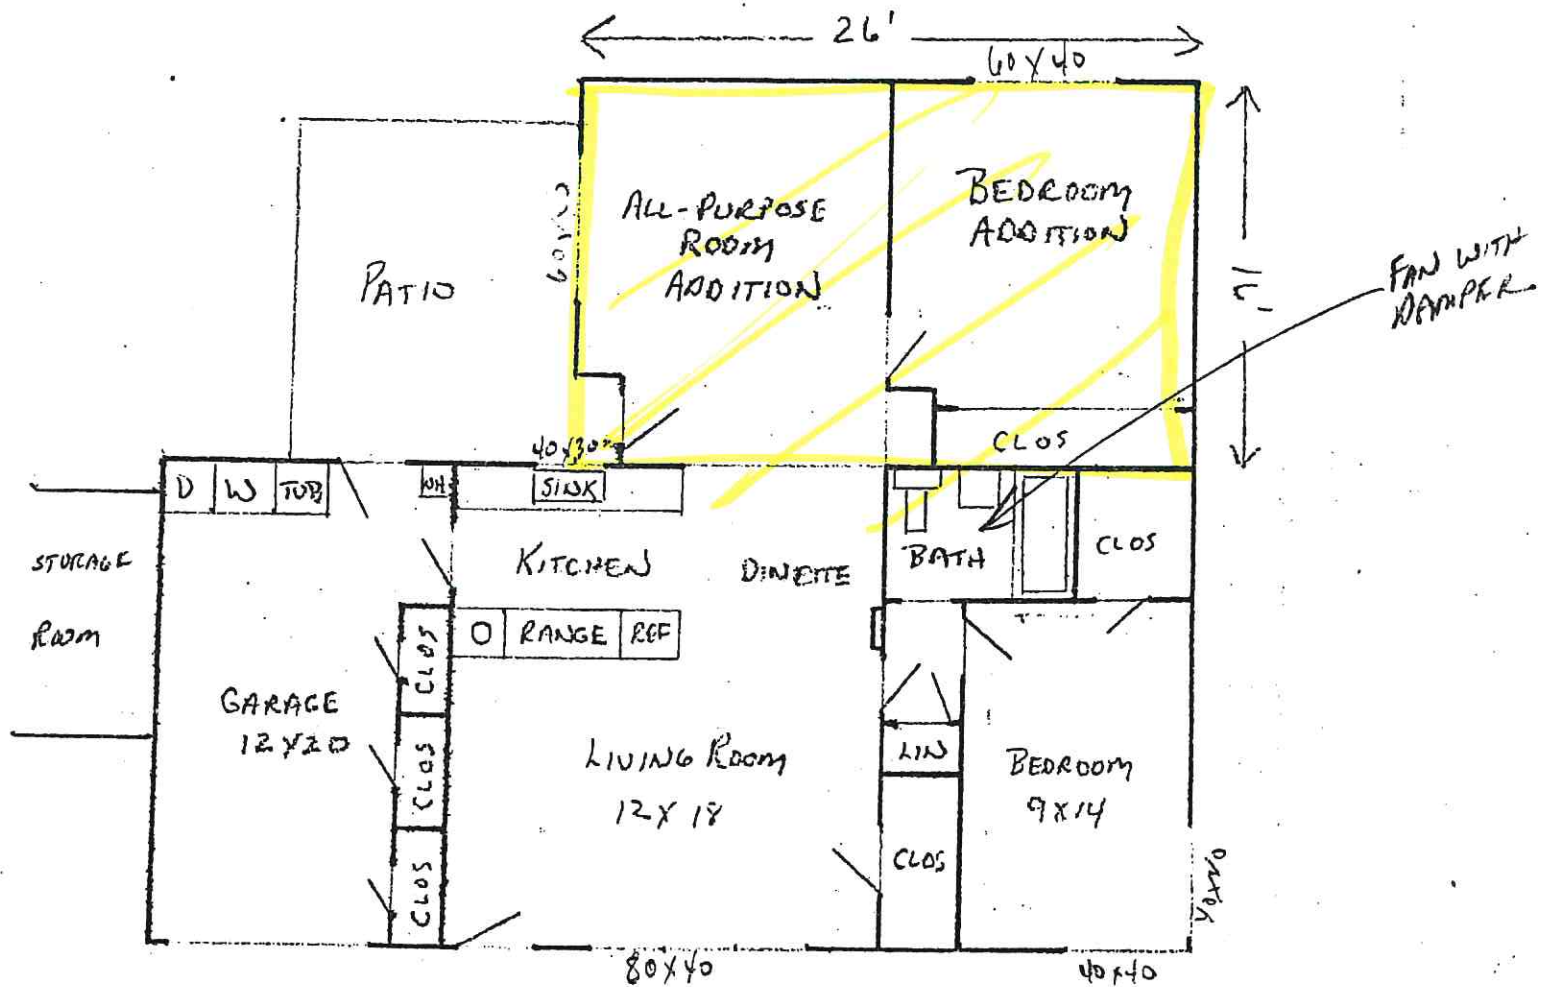

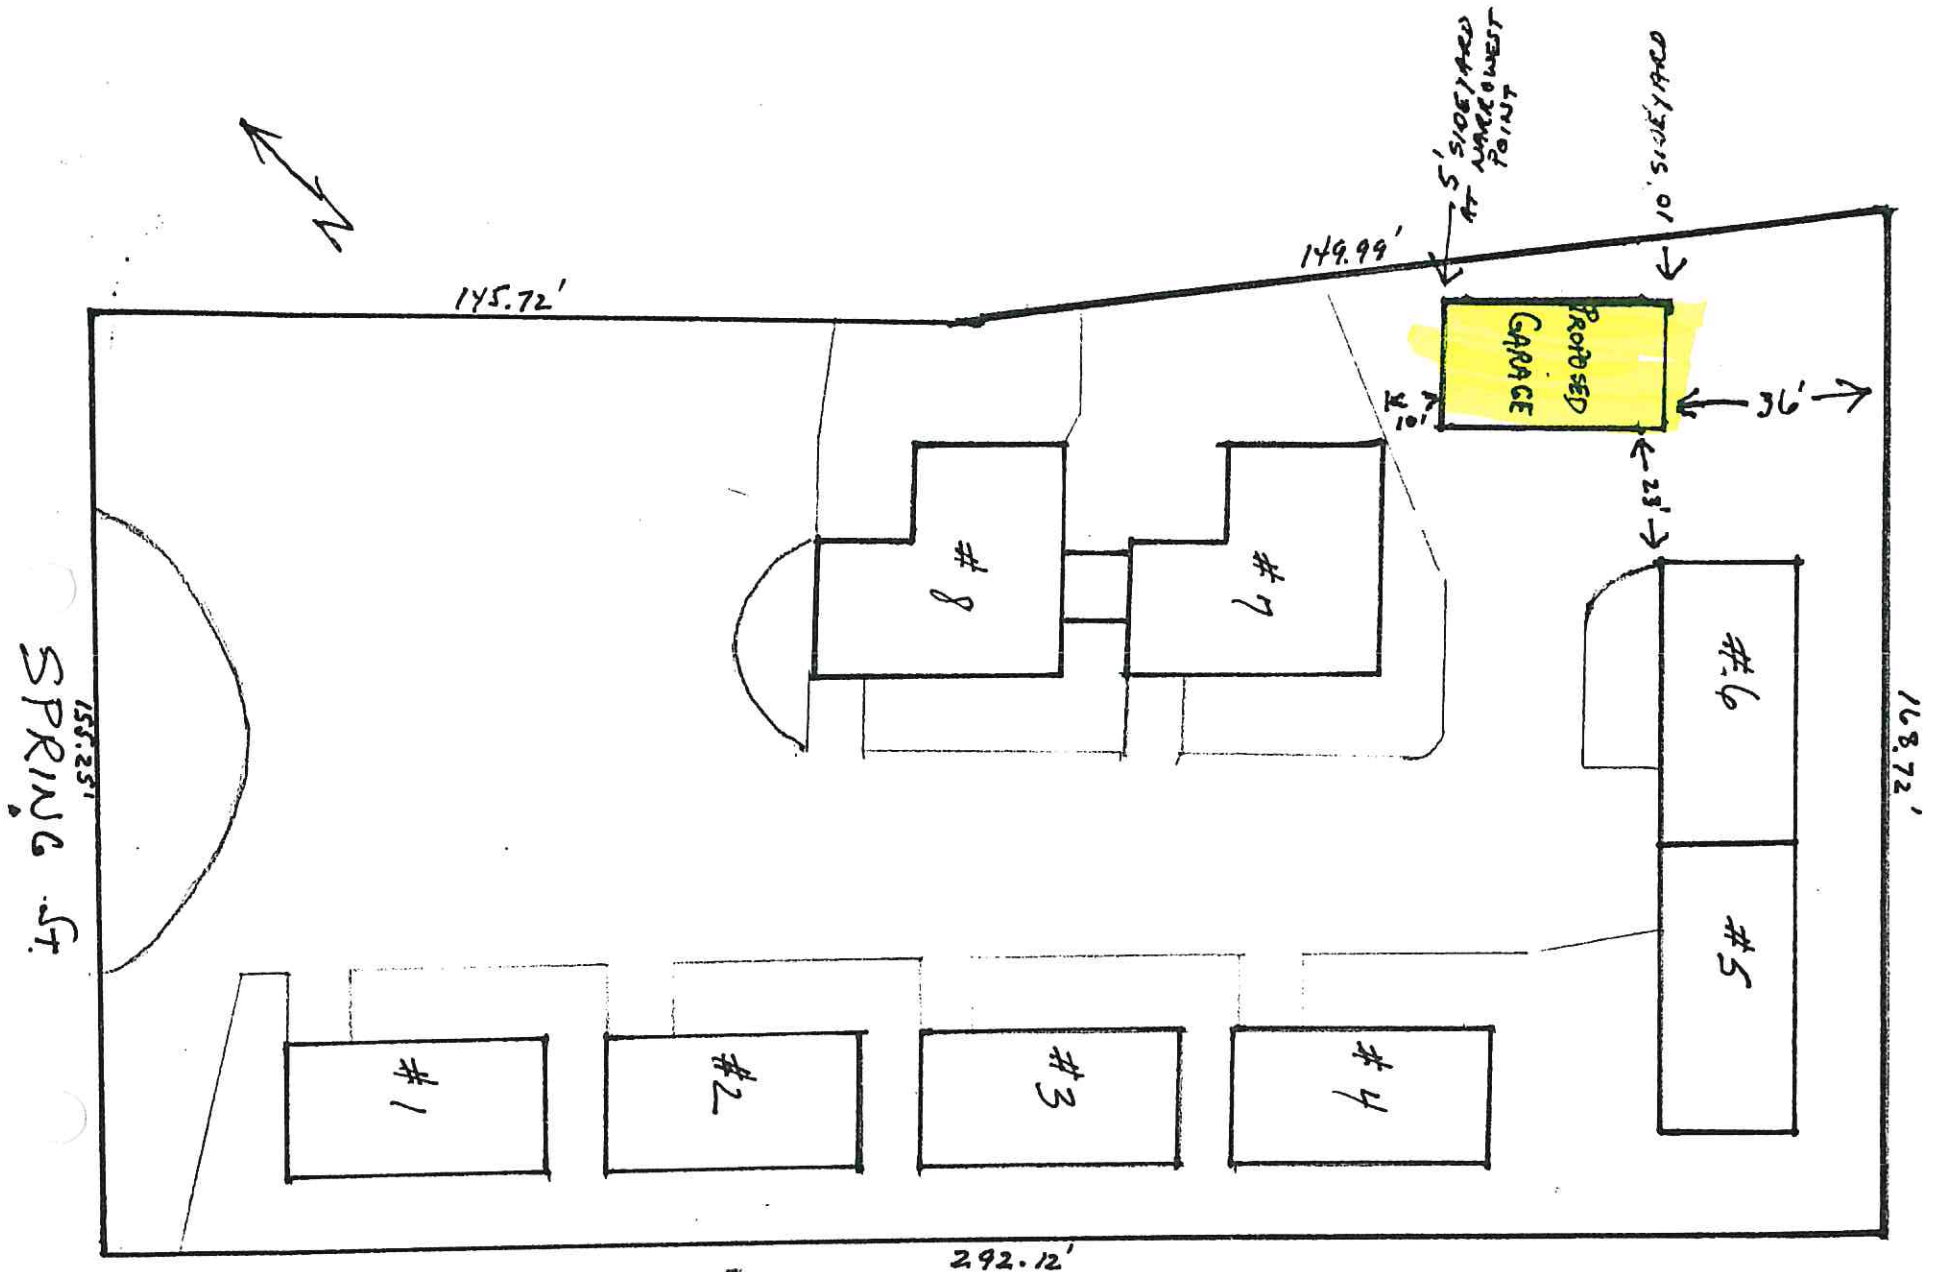

OWNER: MARK MILAT
1637 SPRING ST. #7
PHONE 963-4693

CONTRACTOR: MILAT CONSTRUCTION
1091 ST. HELENA HWY CO.
PHONE 963-2612
LIC. # 312207

LOCATION 1637 SPRING ST.
ST. HELENA

SCALE 1" = 32'